


ROOM SCHEDULE	
NO.	NAME
7-12	
1	CLASSROOM #1
2	BREAKOUT AREA
3	CLASSROOM #2
4	CLASSROOM #8
5	CLASSROOM #3
6	STORAGE
7	CLASSROOM #4
8	CLASSROOM #7
9	CLASSROOM #5
10	CLASSROOM #6
12	COMMONS
13	HALL
15	BOYS
16	GIRLS
ADMIN	
34	SUPERINTENDANTS OFFICE
35	CONFERENCE ROOM
36	PRINCIPAL OFFICE
37	HALL
38	TEACHERS LOUNGE
39	ADMIN OFFICE
40	WOMEN
41	MEN
42	FRONT OFFICE
GYM	
43	VESTIBULE
44	MENS
45	CONCESSION
46	FOOD SERVICE
47	JAN
48	WOMENS
49	LOCKER 1
50	LOCKER 2
51	GYM
52	STAGE
53	WEIGHT
K-6	
20	CLASSROOM #1
21	CLASSROOM #2
22	CLASSROOM #7
23	CLASSROOM #3
24	CLASSROOM #8
25	CLASSROOM #4
26	HALL
27	STOR
28	CLASSROOM #5
29	BOYS
30	GIRLS
31	BREAKOUT ROOM
32	CLASSROOM #6
33	ENTRY
K-12	
11	IT / COMPUTER
14	FAMILY CONSUMER SCIENCE
17	ART CLASSROOM
18	SCIENCE / BIOLOGY
19	LIBRARY
REMODEL	
54	MUSIC
55	MUSIC

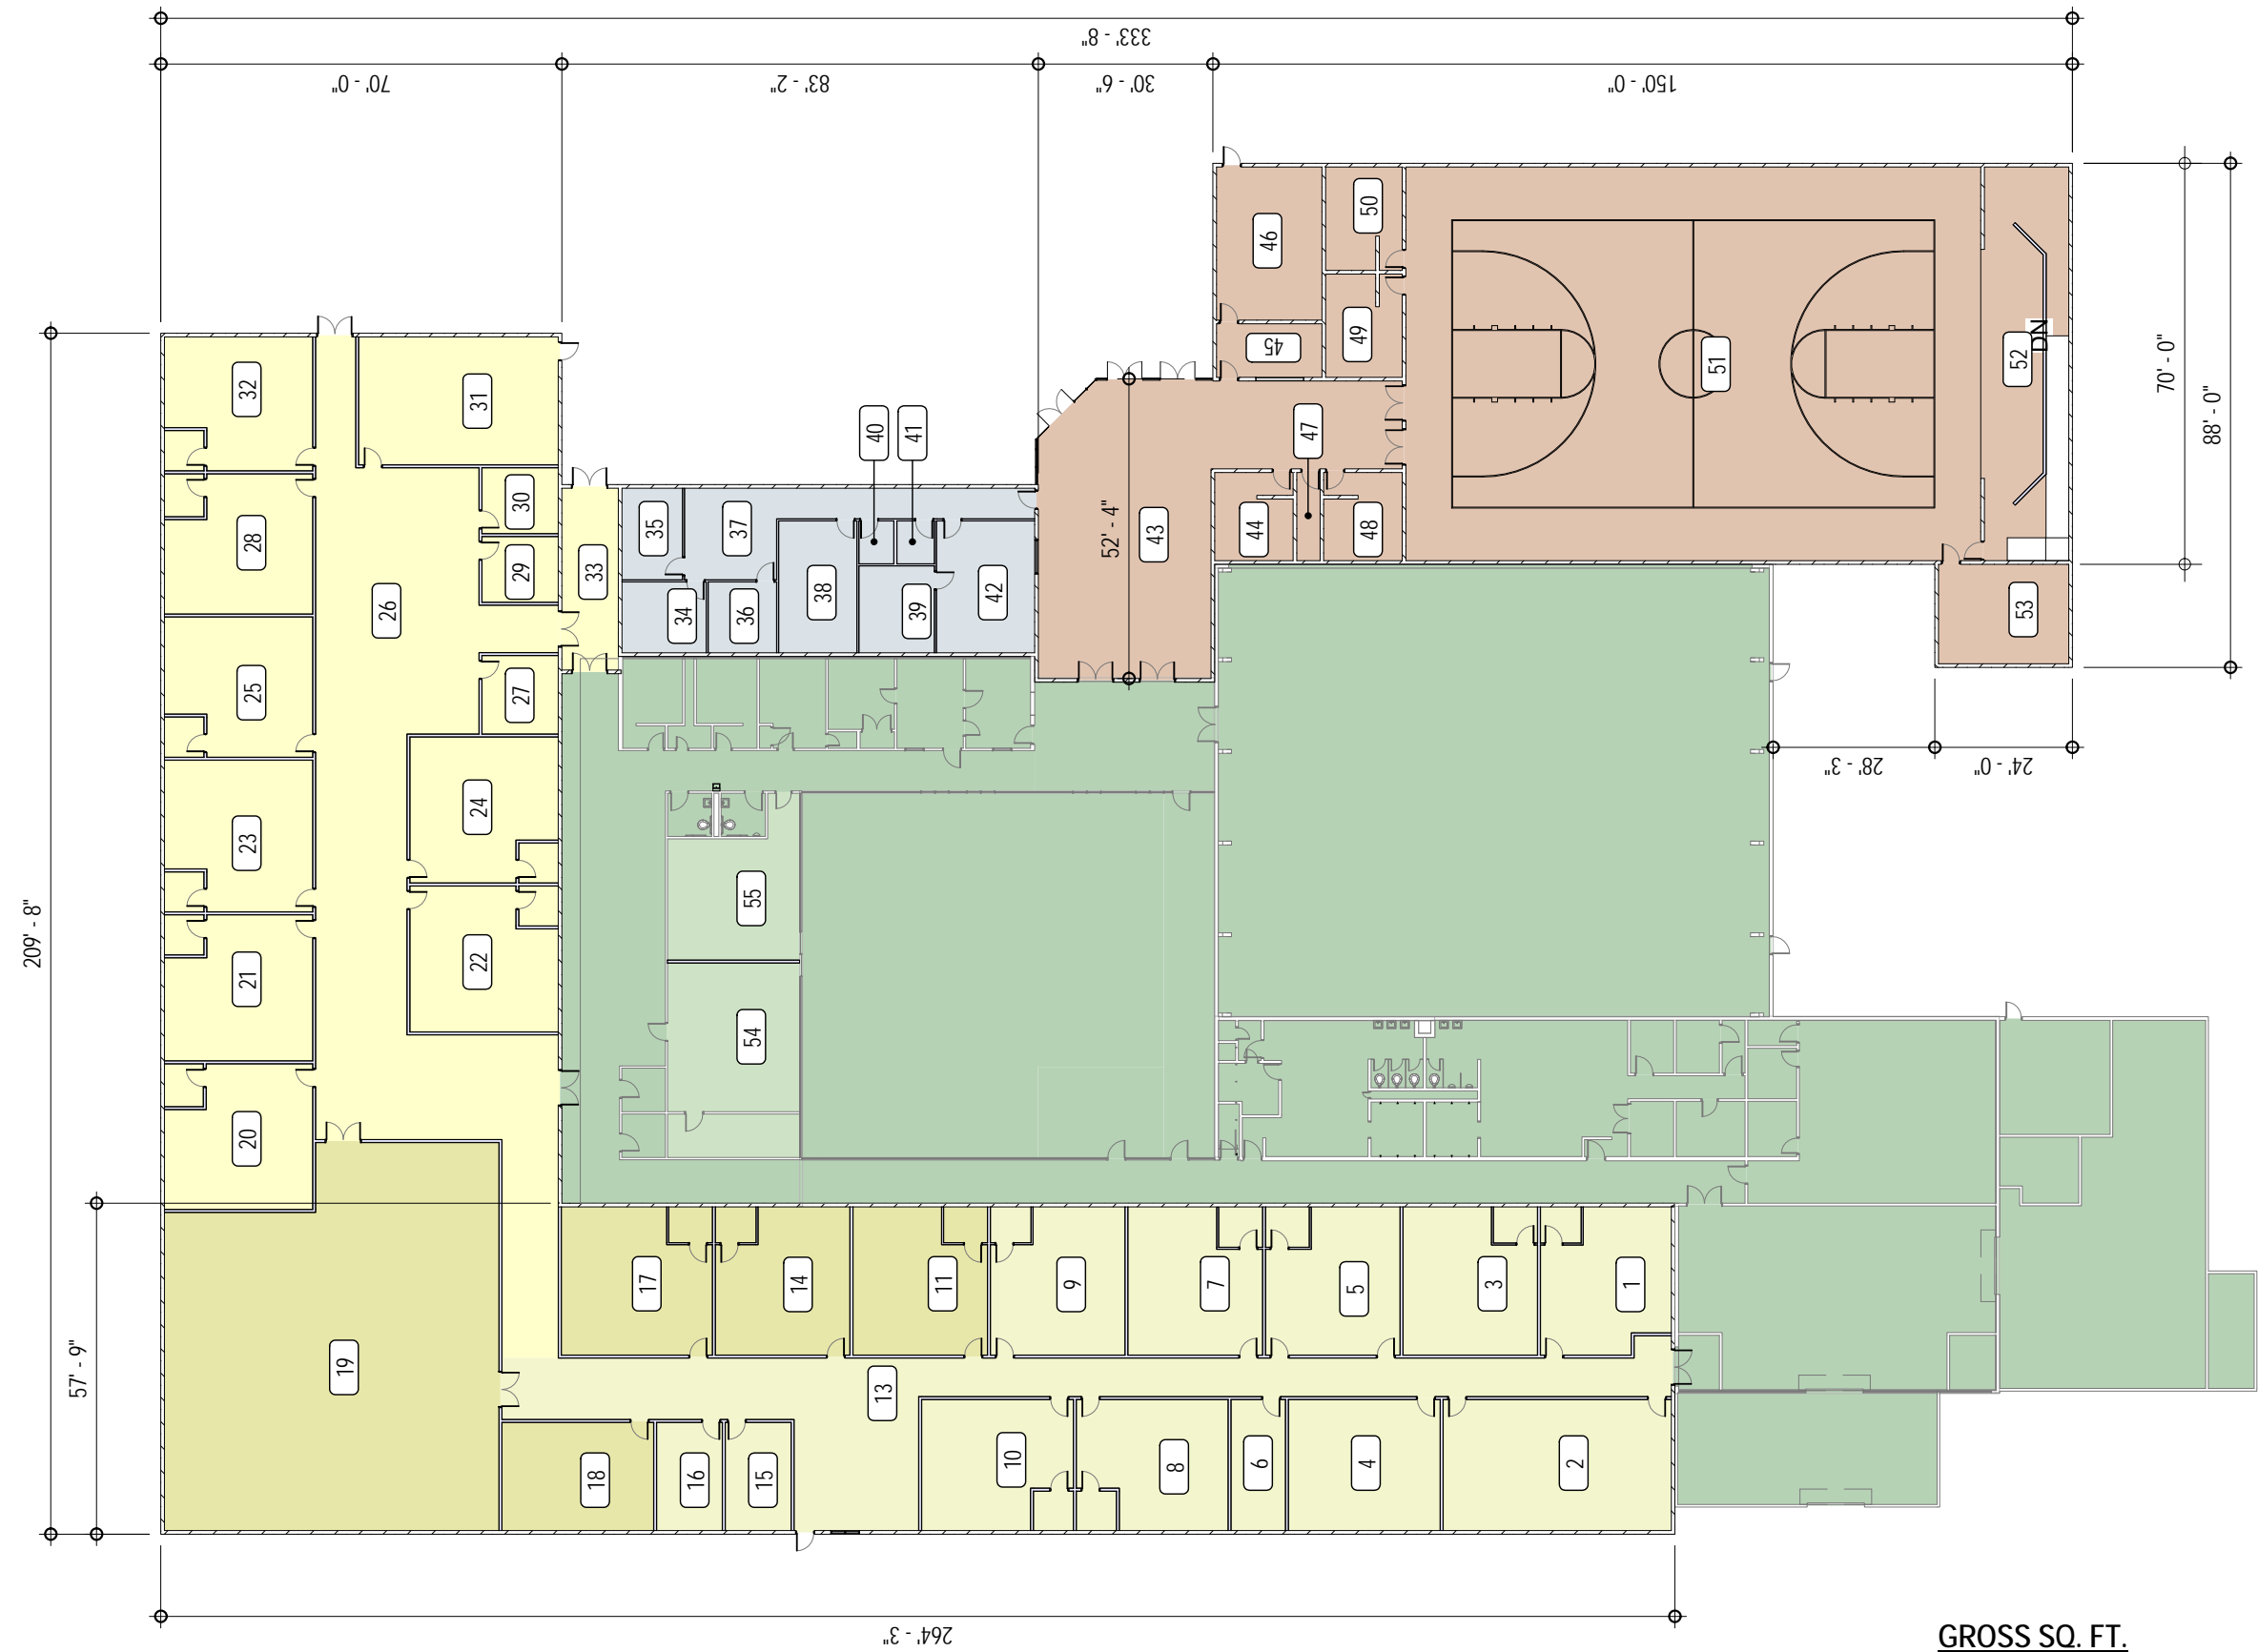

PRELIMINARY FLOOR PLAN

SCALE: 1/32" = 1'-0"

1

GROSS SQ. FT.	
DEMO:	13,314 SF
EXISTING:	27,970 SF
CLASSROOM:	26,020 SF
GYM:	10,935 SF
ADMIN:	4,117 SF
TOTAL:	41,072 SF

